




N:\REF_DATA\GENERAL\shlt-dtl\1226
XREF's: B-FIXED,
R95023sa.dwg
9 Nov 2000

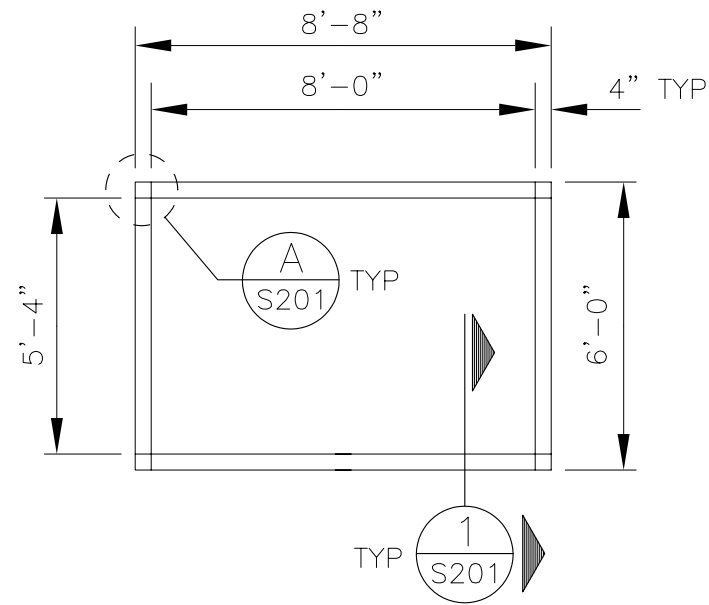

PLAN

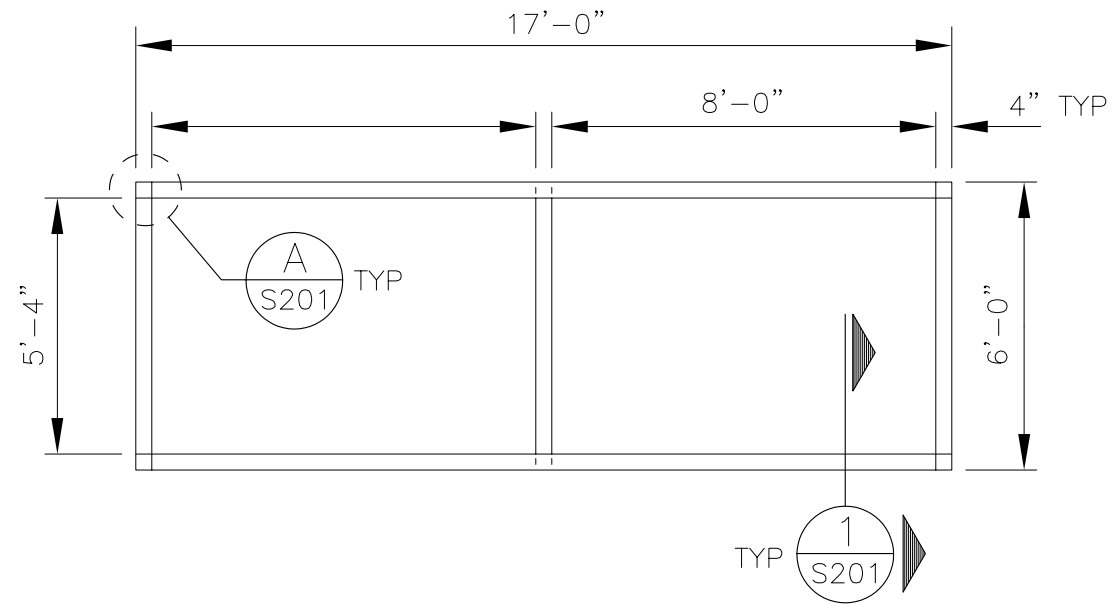


PLAN

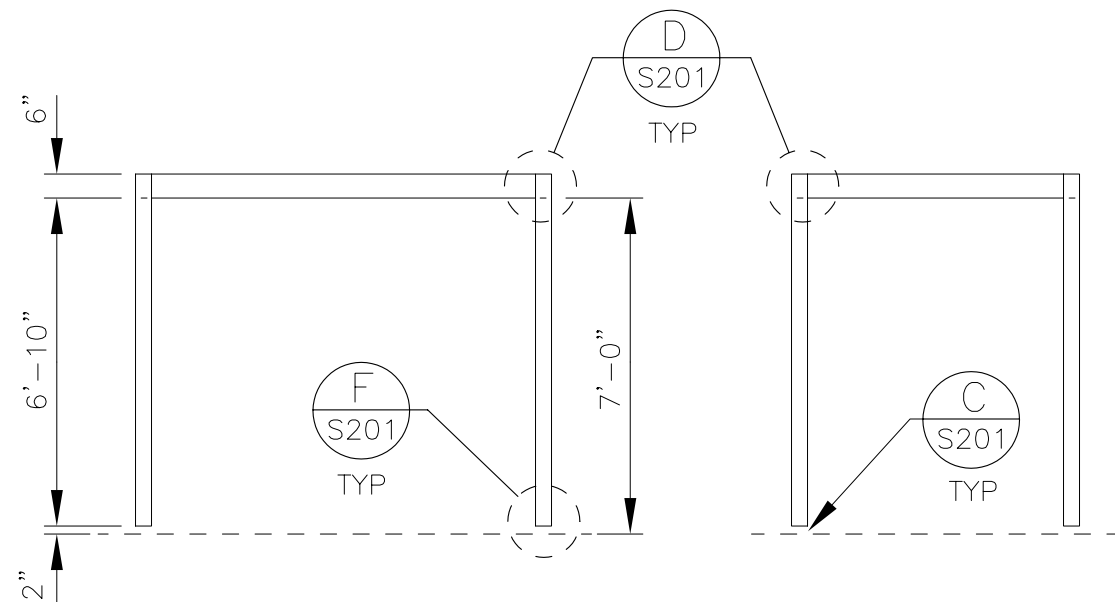

FRONT ELEVATION

SIDE ELEVATION

F11-FRAME

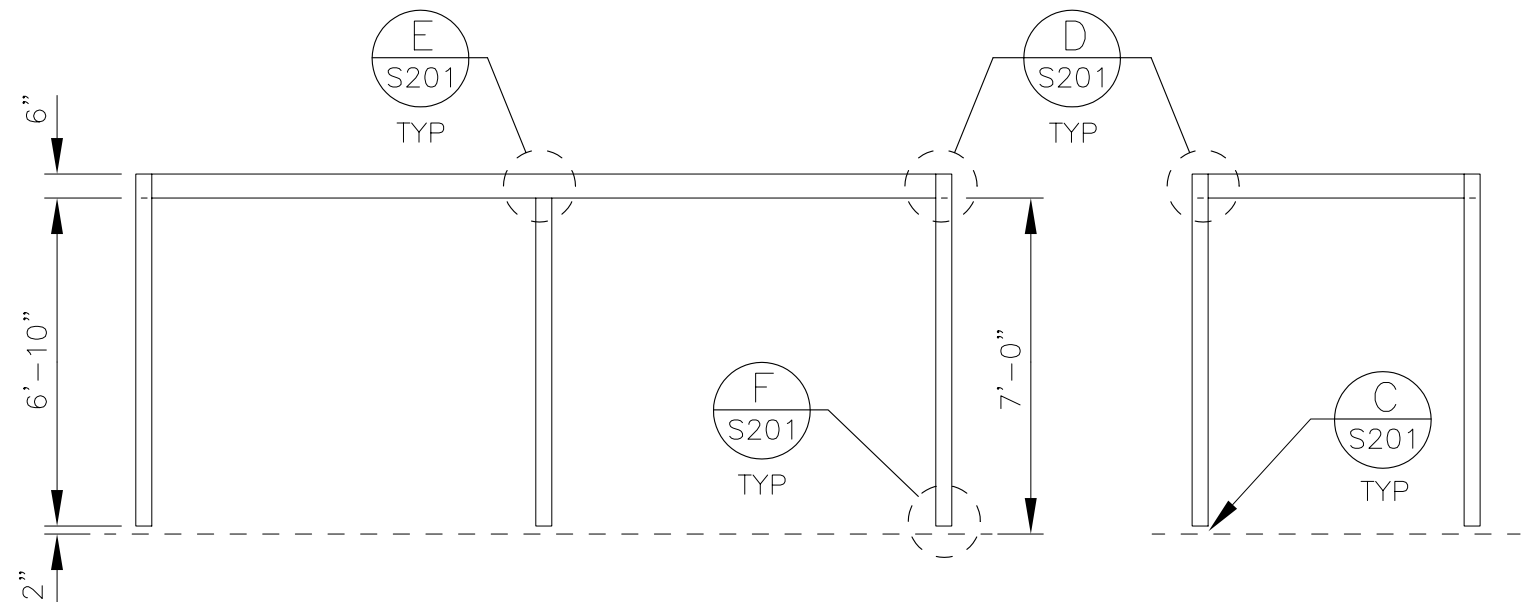

FRONT ELEVATION

SIDE ELEVATION

F12-FRAME



EXPIRES 2/26/



King County

DESIGNED		Department of Transportation – Transit Division		DATE: NOV 2000
DRA: LSA	CHKD:	SCALE: 1/4"=1'-0"	FABRICATION AND DELIVERY OF TRANSIT PASSENGER SHELTER FRAMES FRAME – SERIES 10 (F11 & F12)	FILE
RECOM.		CONTRACT:		DWG. NO. S101
APPROVED		IFB00-045		SHT OF 2 OF 8