



N:\REF_DATA\GENERAL\shlt-dtl\1326
XREF's: B-FIXED,
R95023sb.dwg
9 Nov 2000

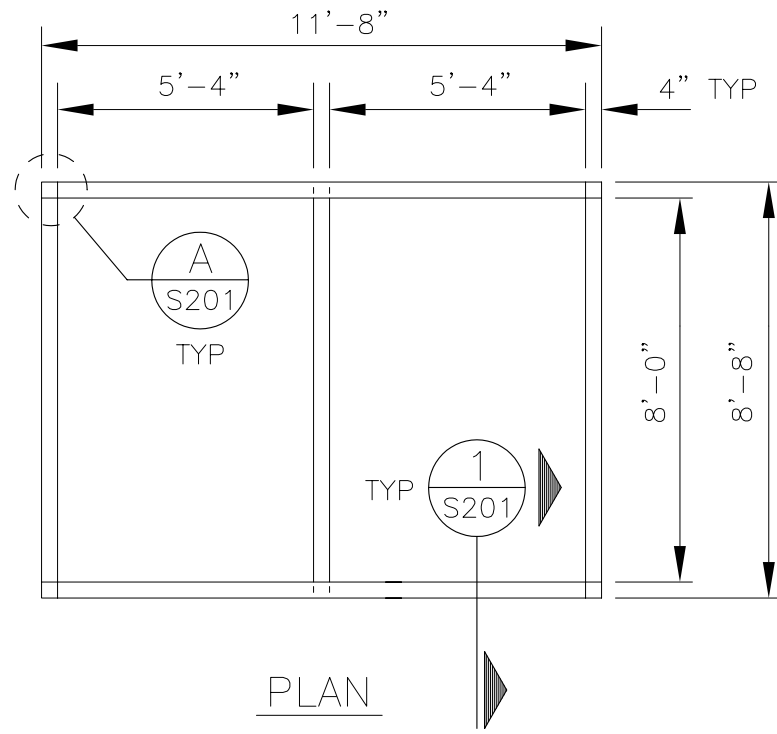


PLAN

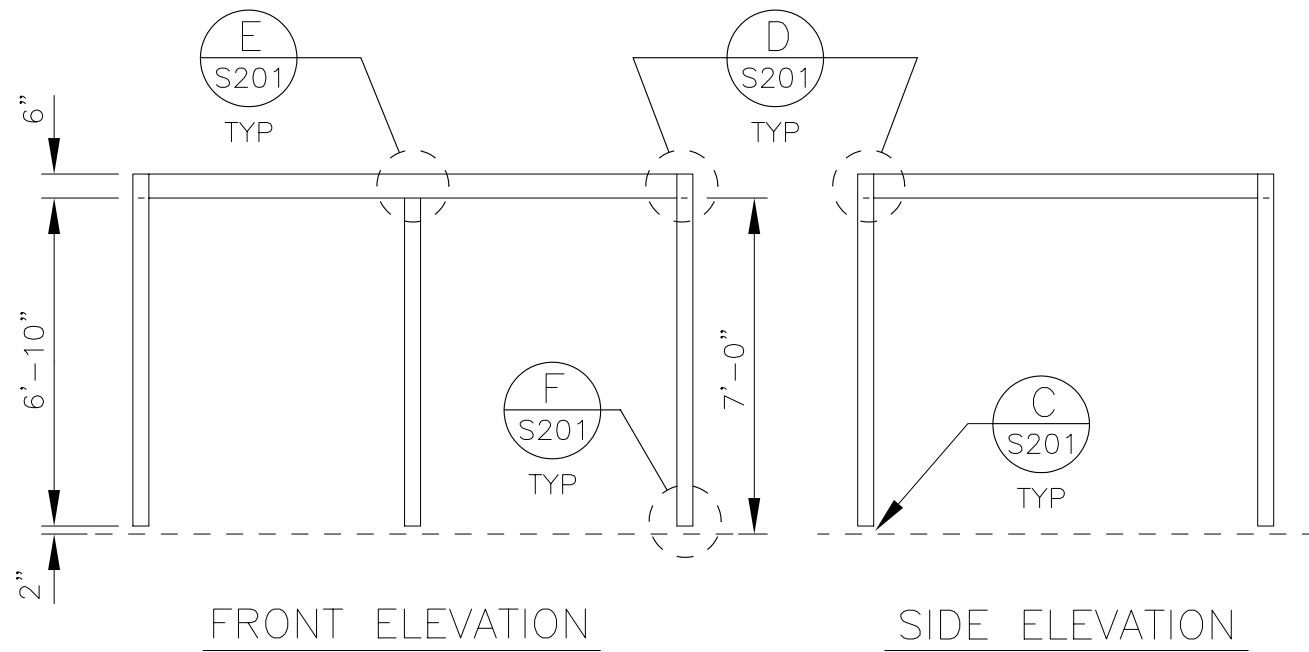


FRONT ELEVATION

SIDE ELEVATION

F13-FRAME

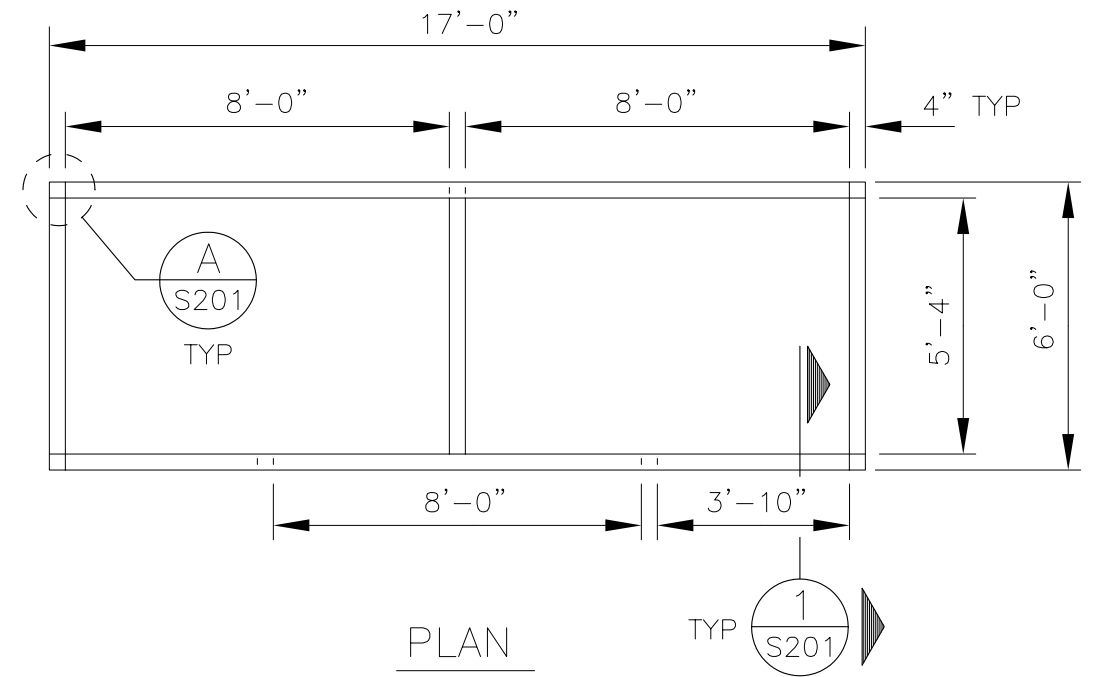

PLAN

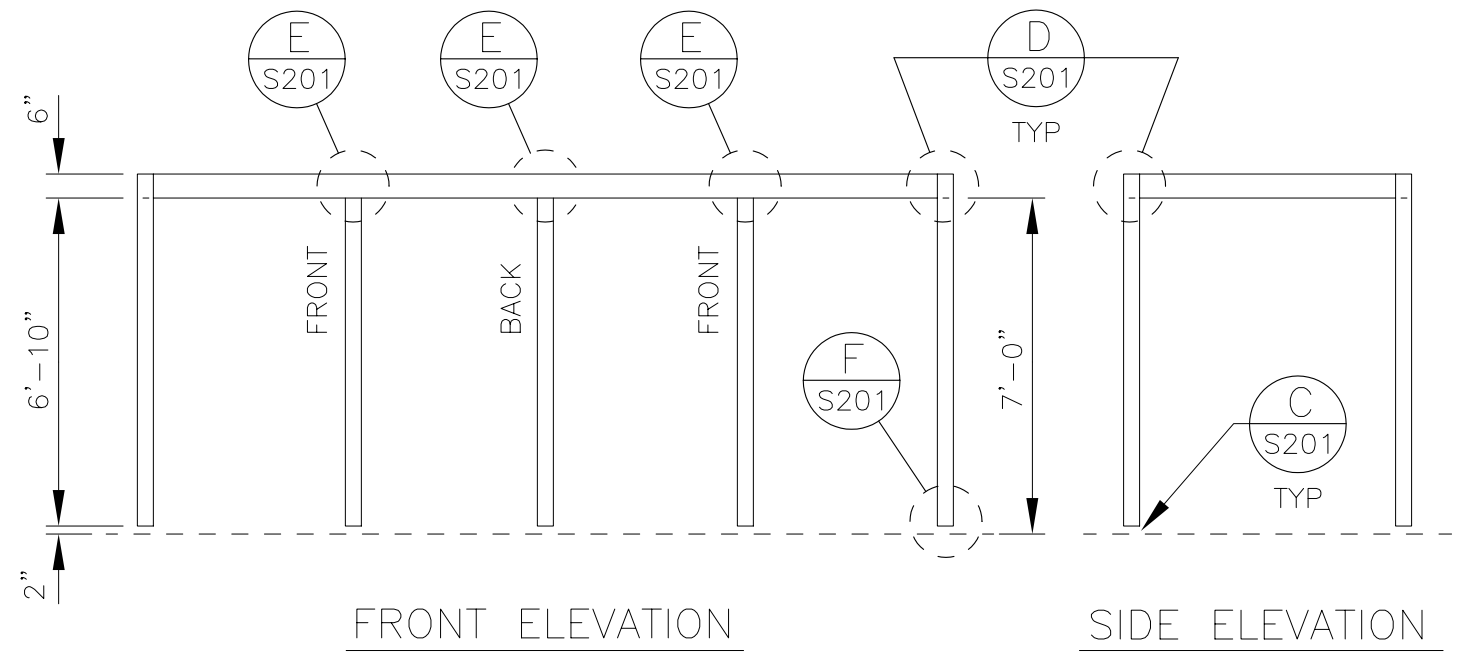

FRONT ELEVATION

SIDE ELEVATION

F14-FRAME



EXPIRES 2/26/



DESIGNED		Department of Transportation – Transit Division		DATE: NOV 2000
DRA: LSA	CHKD:	SCALE: 1/4"=1'-0"	FABRICATION AND DELIVERY OF TRANSIT PASSENGER SHELTER FRAMES FRAME – SERIES 10 (F13 & F14)	FILE
RECOM.		CONTRACT:		DWG. NO. S102
APPROVED		IFB00-045		SHT 3 OF 8