




N:\REF_DATA\GENERAL\shf-dtl\12:19 XREF.s: B-FIXED,
R95023g1.dwg 9 Nov 2000

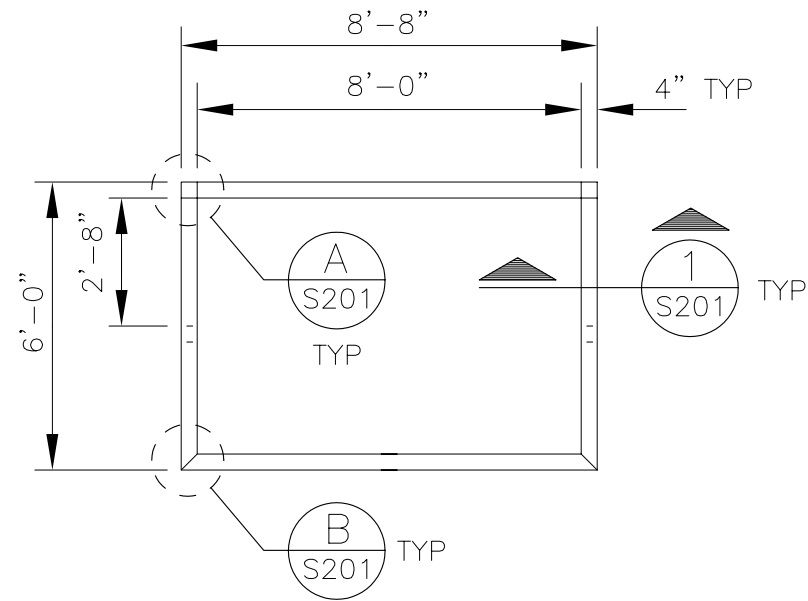

PLAN

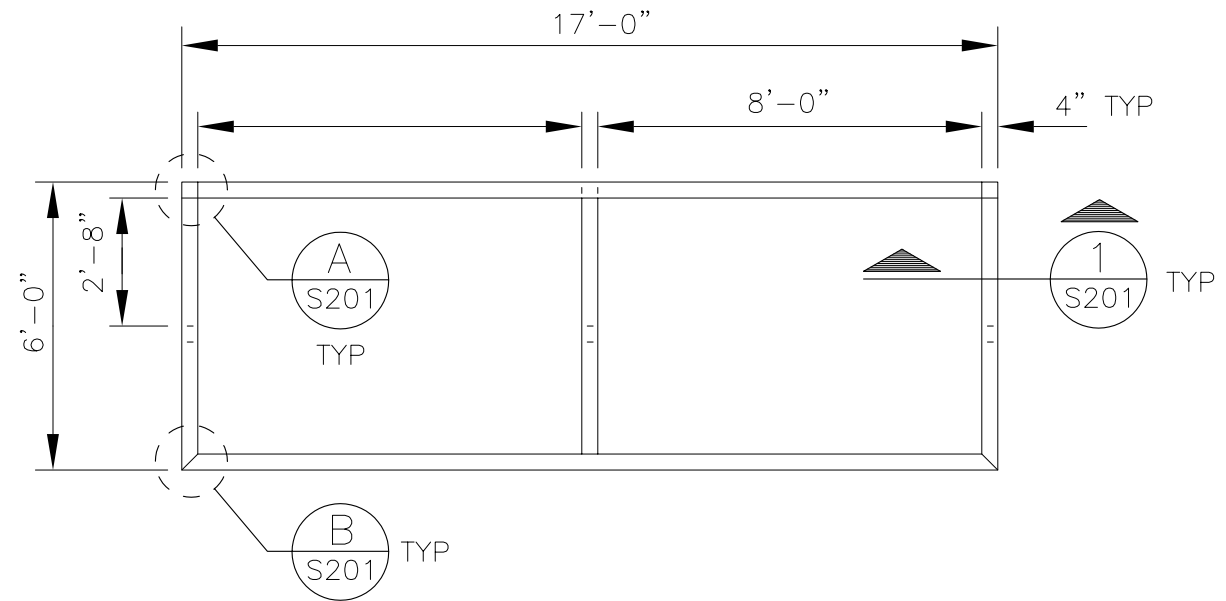


PLAN

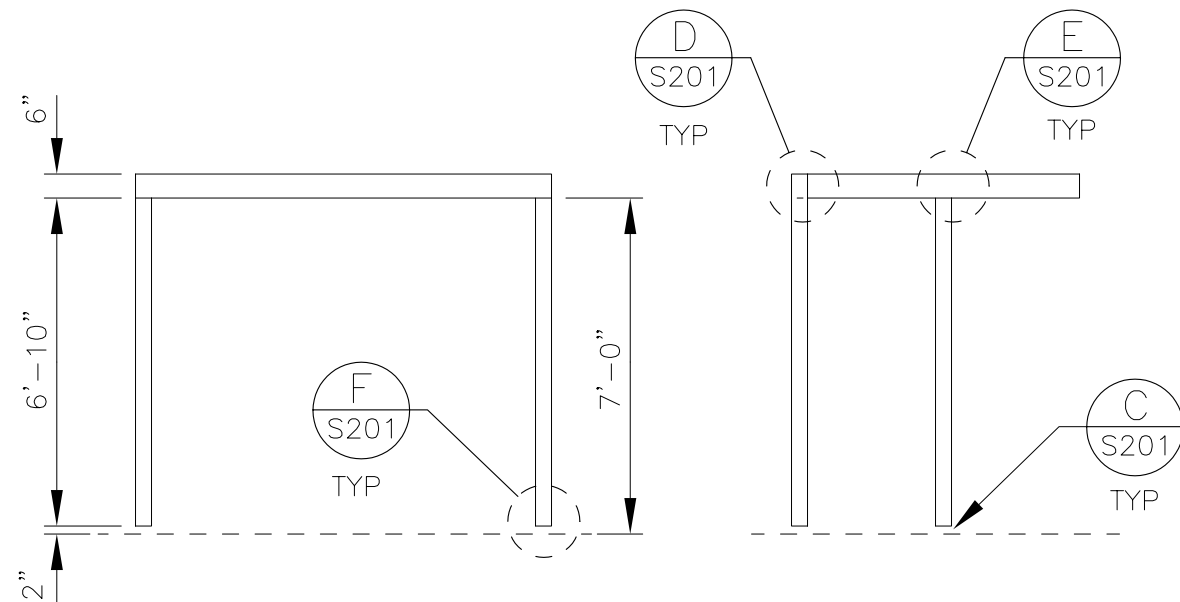

FRONT ELEVATION

SIDE ELEVATION

F21-FRAME

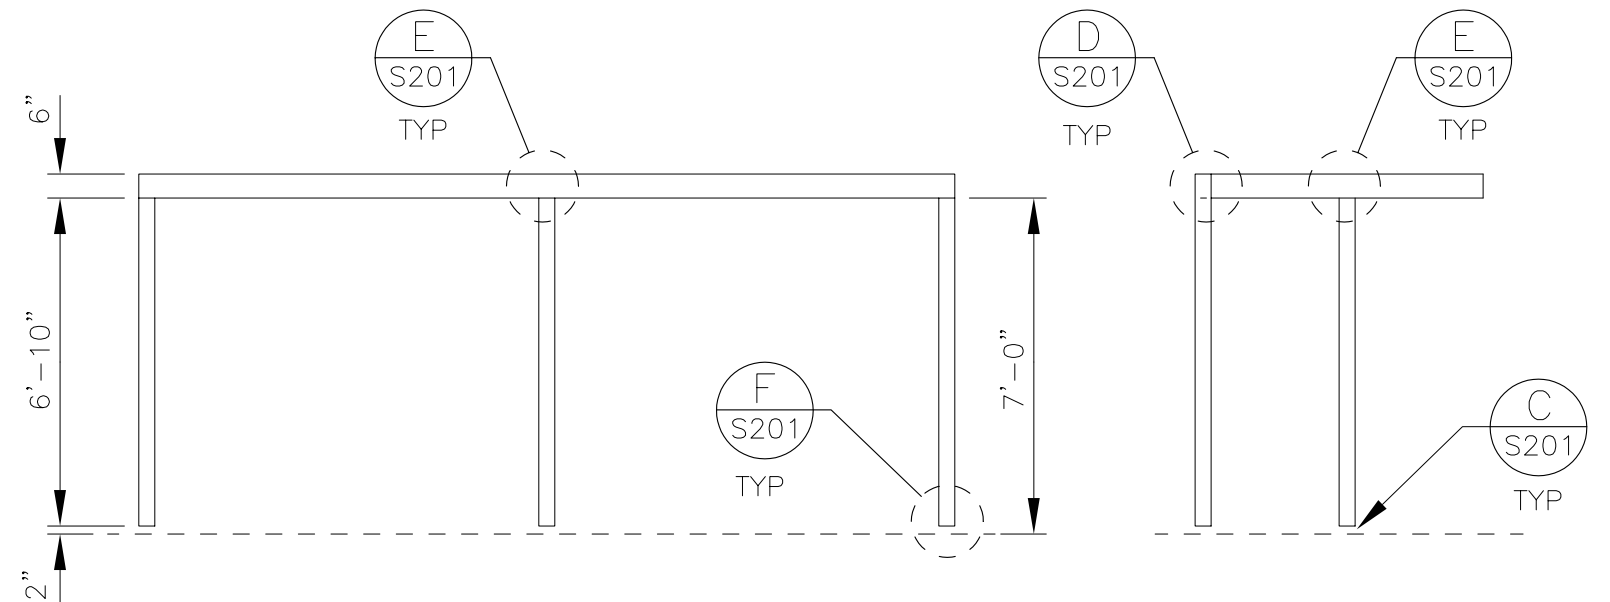

FRONT ELEVATION

SIDE ELEVATION

F22-FRAME



EXPIRES 2/26/



King County

DESIGNED		Department of Transportation – Transit Division		DATE: NOV 2000
DRA: LSA	CHKD:	SCALE: 1/4"=1'-0"	FABRICATION AND DELIVERY OF TRANSIT PASSENGER SHELTER FRAMES FRAME – SERIES 20 (F21 & F22)	FILE
RECOM.		CONTRACT:		DWG. NO. S103
APPROVED		IFB00-045		SHT OF 4 OF 8