



KCM  
North Base



King County  
GIS Center



50 0 50 100 150 Feet

September 15, 2003

DW: ...client\_services/transit/northbase\_030904/



The information included on this map has been compiled by King County staff from a variety of sources and is subject to change without notice. King County makes no representations or warranties, express or implied, as to accuracy, completeness, timeliness, or rights to the use of such information. King County shall not be liable for any general, special, indirect, incidental, or consequential damages including, but not limited to, lost revenues or lost profits resulting from the use or misuse of the information contained on this map. Any sale of this map or information on this map is prohibited except by written permission of King County.

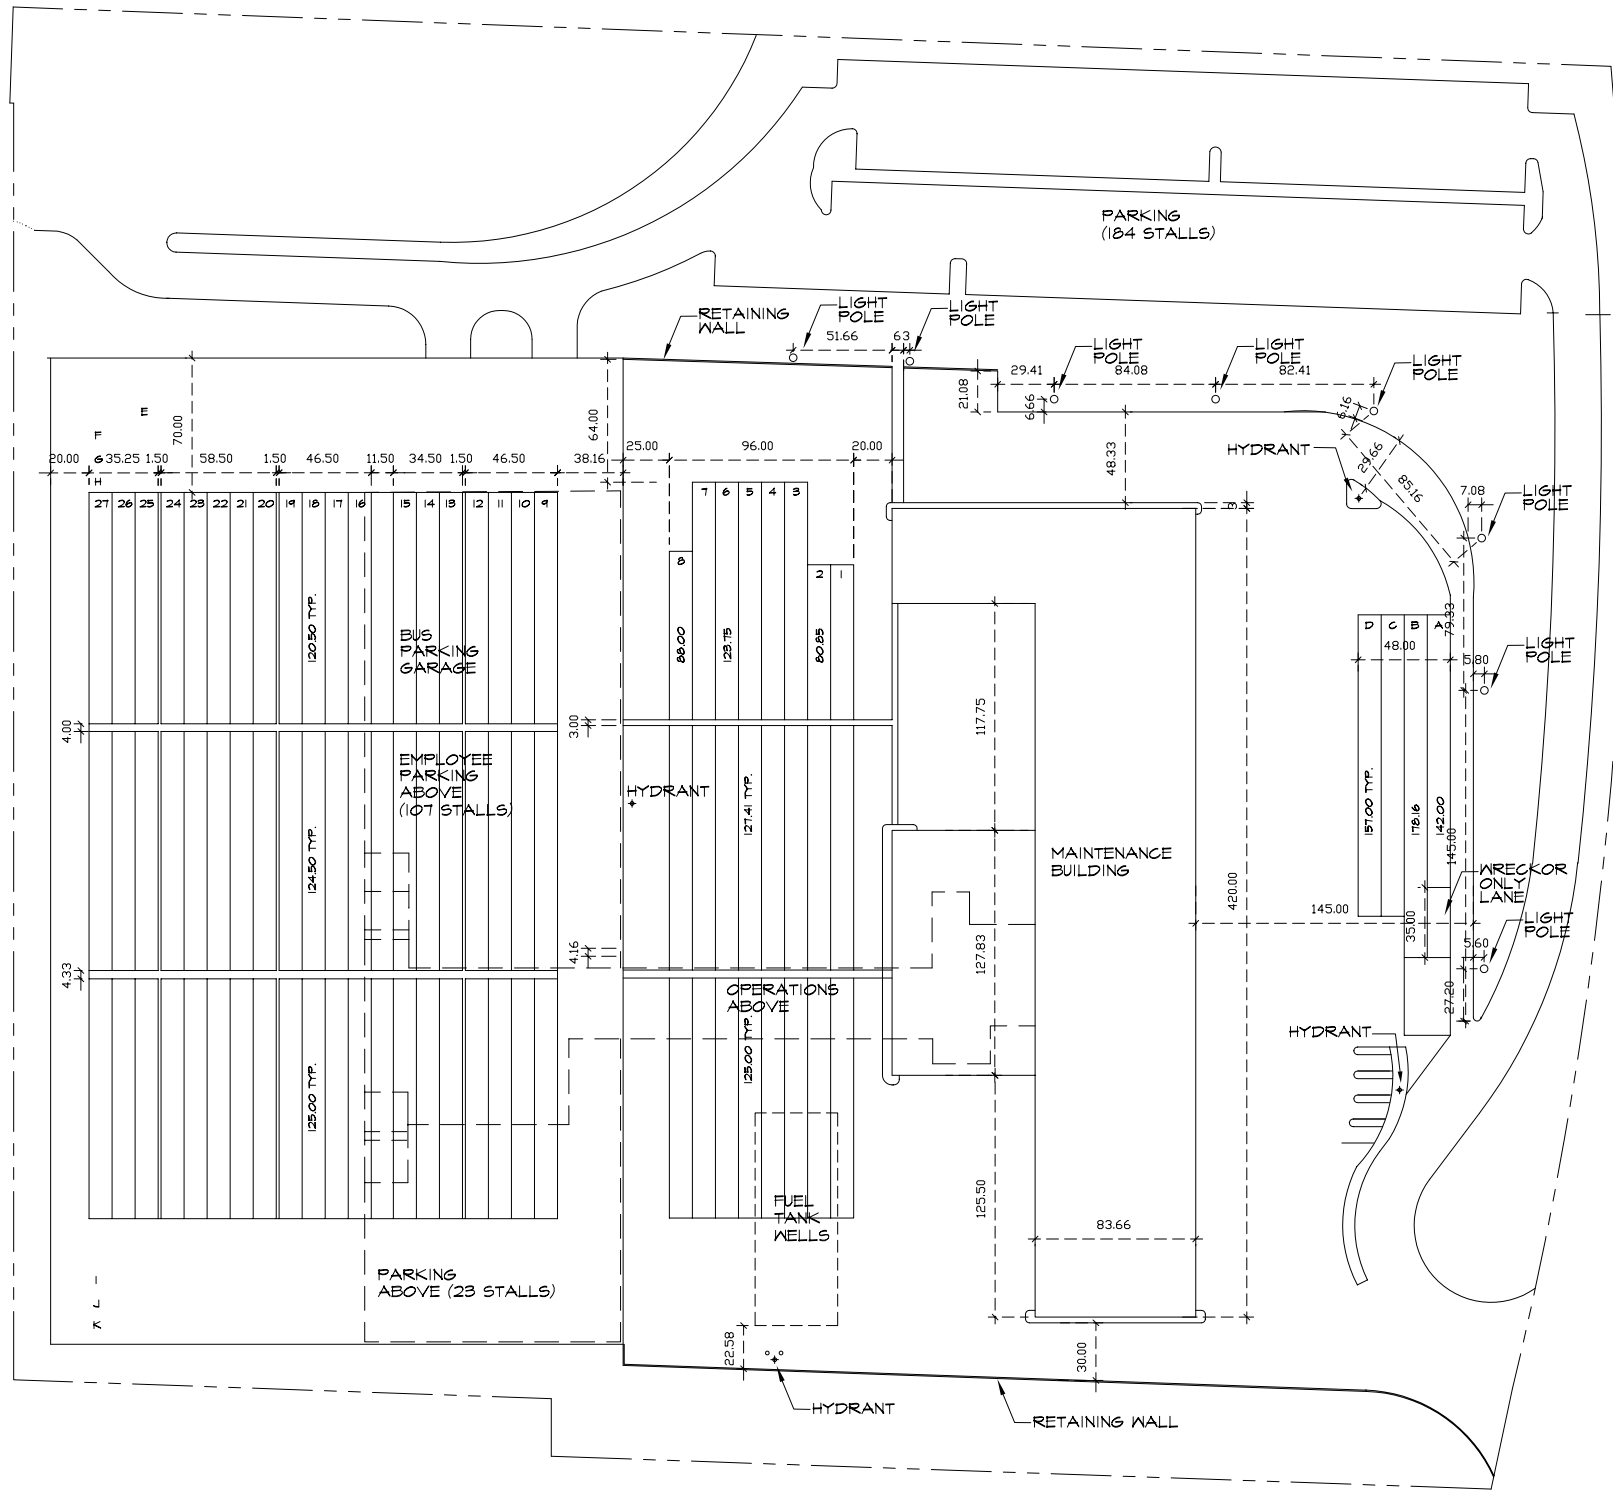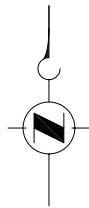

XREF

PATH  
TIME

DWG  
DATE

Plotted:

No.	REVISION	BY	APP'D	DATE	

DESIGNED:	PROJECT MANAGER:	SCALE: 1" = 50' ONE INCH AT FULL SIZE IF NOT ONE INCH, SCALE ACCORDINGLY SITE LOCATION NO:
DRAWN:	APPROVED:	
CHECKED:	IBIS NO:	
RECOMMENDED:	WORK REQUEST:	
	CONTRACT NO:	



King County  
Department of Transportation

METRO TRANSIT DIVISION  
NORTH BASE

SITE PLAN

DATE:	—
DRAWING NO:	—
SHEET NO:	OF