




N:\REF_DATA\GENERAL\shf-dtl\13:33 XREF.s: B-FIXED, R95023sd.dwg 9 Nov 2000

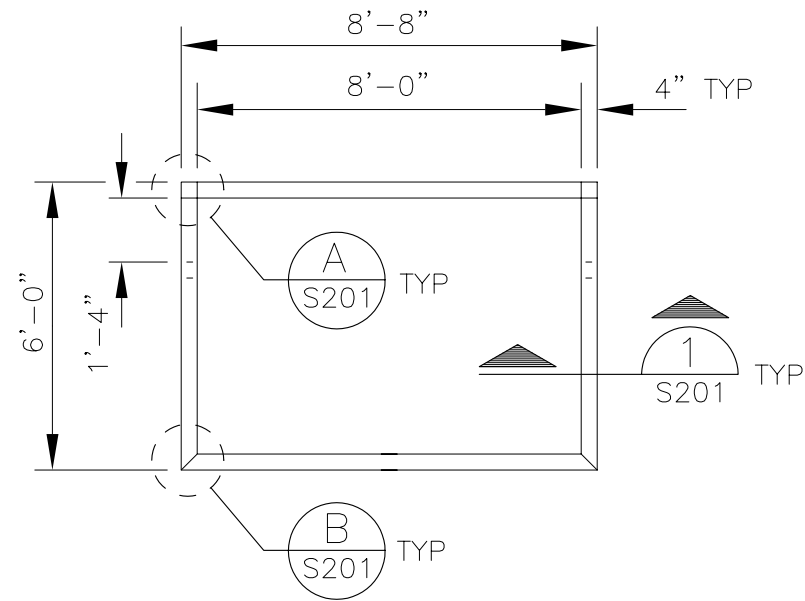

PLAN

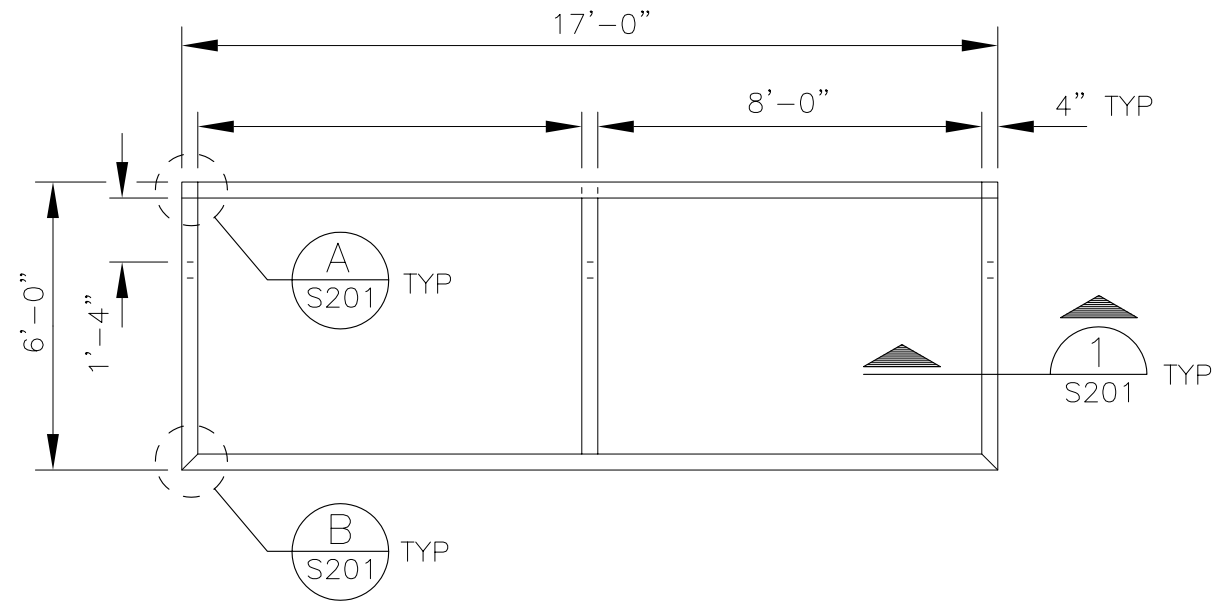


PLAN

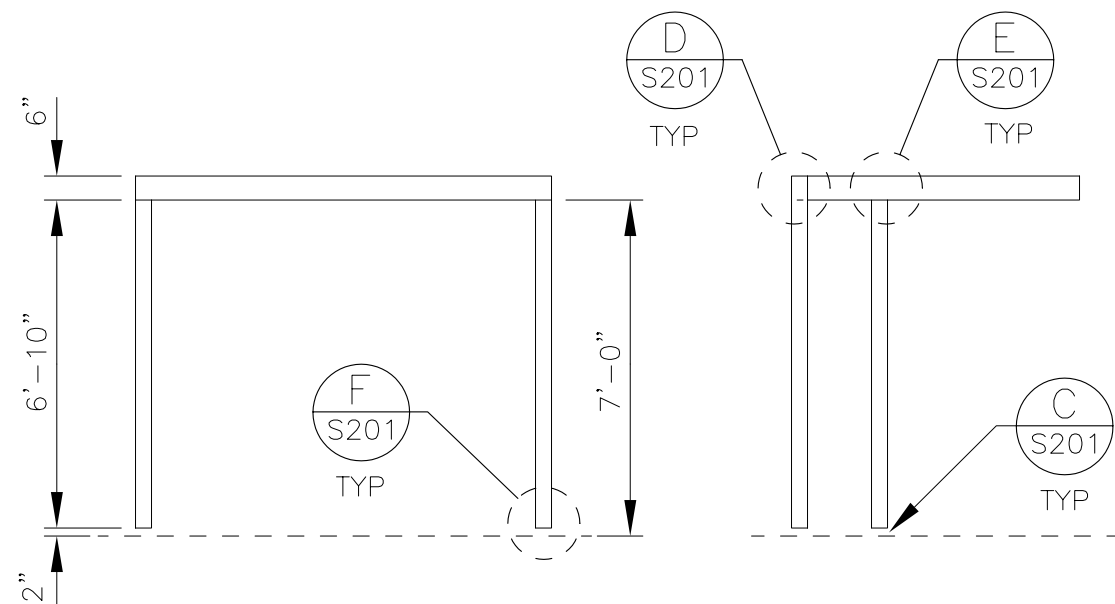

FRONT ELEVATION

SIDE ELEVATION

F31-FRAME

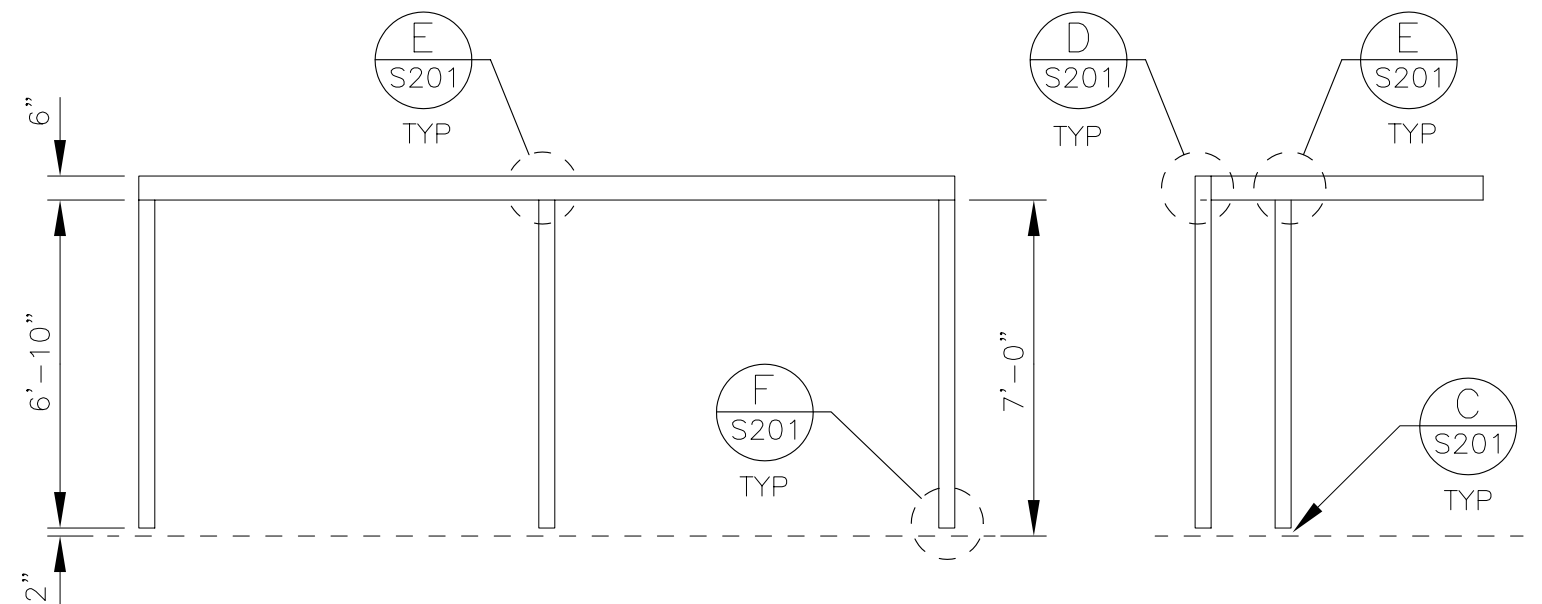

FRONT ELEVATION

SIDE ELEVATION

F32-FRAME



EXPIRES 2/26/



King County

DESIGNED		Department of Transportation – Transit Division		DATE: NOV 2000
DRA: LSA	CHKD:	SCALE: 1/4"=1'-0"	FABRICATION AND DELIVERY OF TRANSIT PASSENGER SHELTER FRAMES FRAME – SERIES 30 (F31 & F32)	FILE
RECOM.		CONTRACT:		DWG. NO. S104
APPROVED		IFB00-045		SHT OF 5 OF 8