




N:\REF_DATA\GENERAL\shf-dtl\12:19 XREF.s: B-FIXED,
R95023g1.dwg 9 Nov 2000

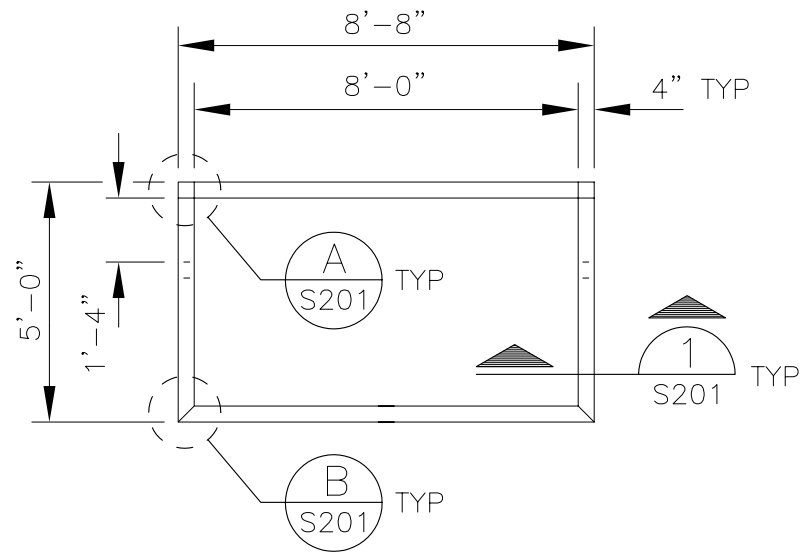

PLAN

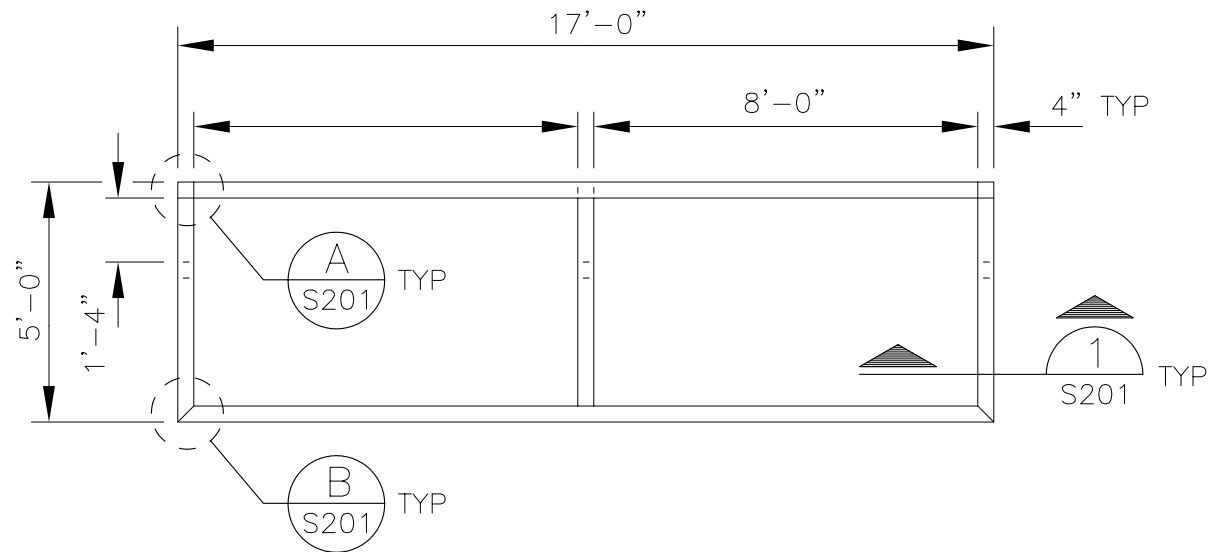


PLAN

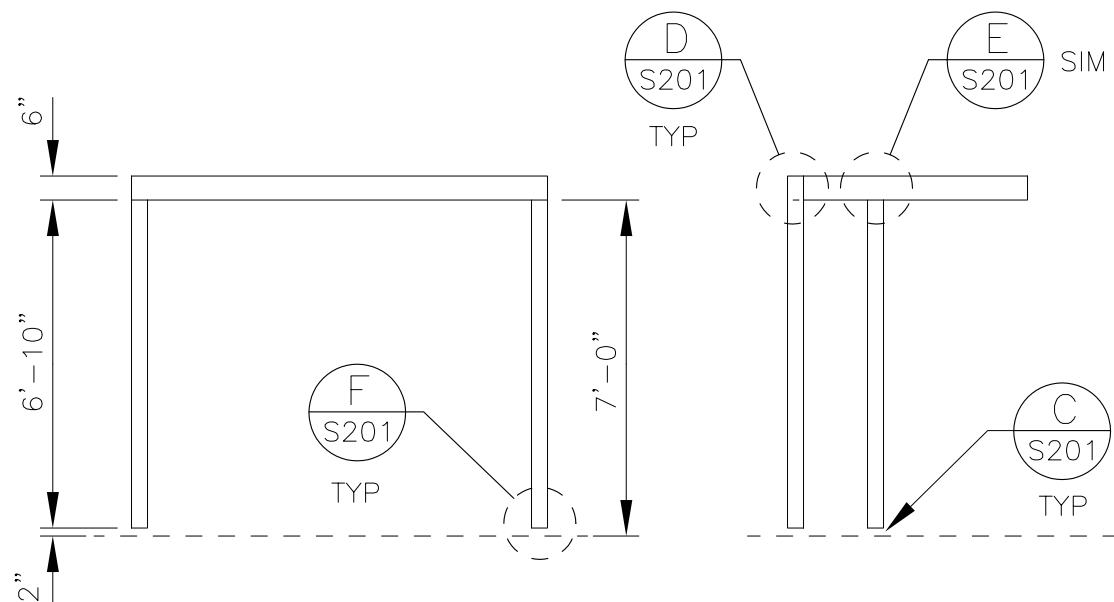

FRONT ELEVATION

SIDE ELEVATION

F51-FRAME

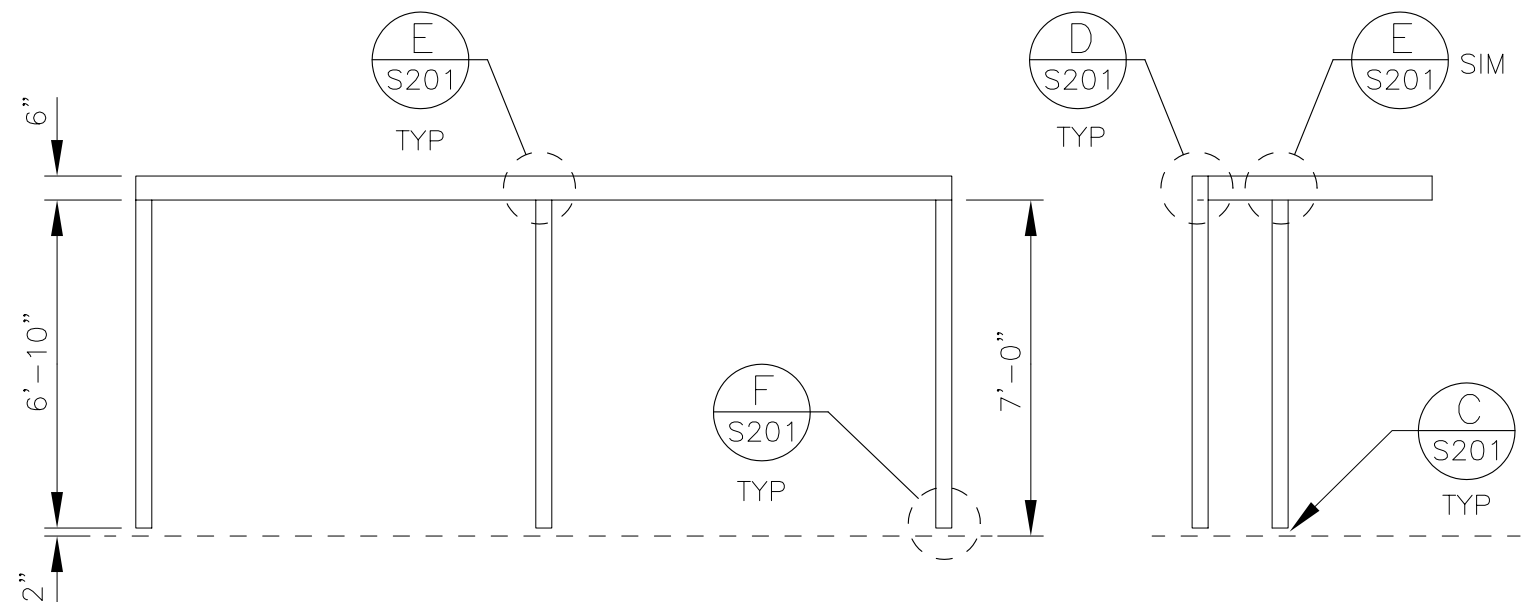

FRONT ELEVATION

SIDE ELEVATION

F52-FRAME



EXPIRES 2/26/



King County

DESIGNED		Department of Transportation – Transit Division		DATE: NOV 2000
DRA: LSA	CHKD:	SCALE: 1/4"=1'-0"	FABRICATION & DELIVERY OF TRANSIT PASSENGER SHELTER FRAMES FRAME – SERIES 50 (F51 & F52)	FILE
RECOM.		CONTRACT:		DWG. NO. S105
APPROVED		IFB00-045		SHT OF 6 OF 8