

KCM
South Base



King County
GIS Center



50 0 50 100 150 Feet

September 15, 2003

DH; ...client_services/transport/business_03004/



The information included on this map has been compiled by King County staff from a variety of sources and is subject to change without notice. King County makes no representations or warranties, express or implied, as to accuracy, completeness, timeliness, or fitness for the use of such information. King County shall not be liable for any general, special, indirect, incidental, or consequential damages including, but not limited to, lost revenues or lost profits resulting from the use or misuse of the information contained on this map. Any sale of this map or information on this map is prohibited except by written permission of King County.

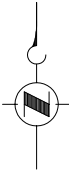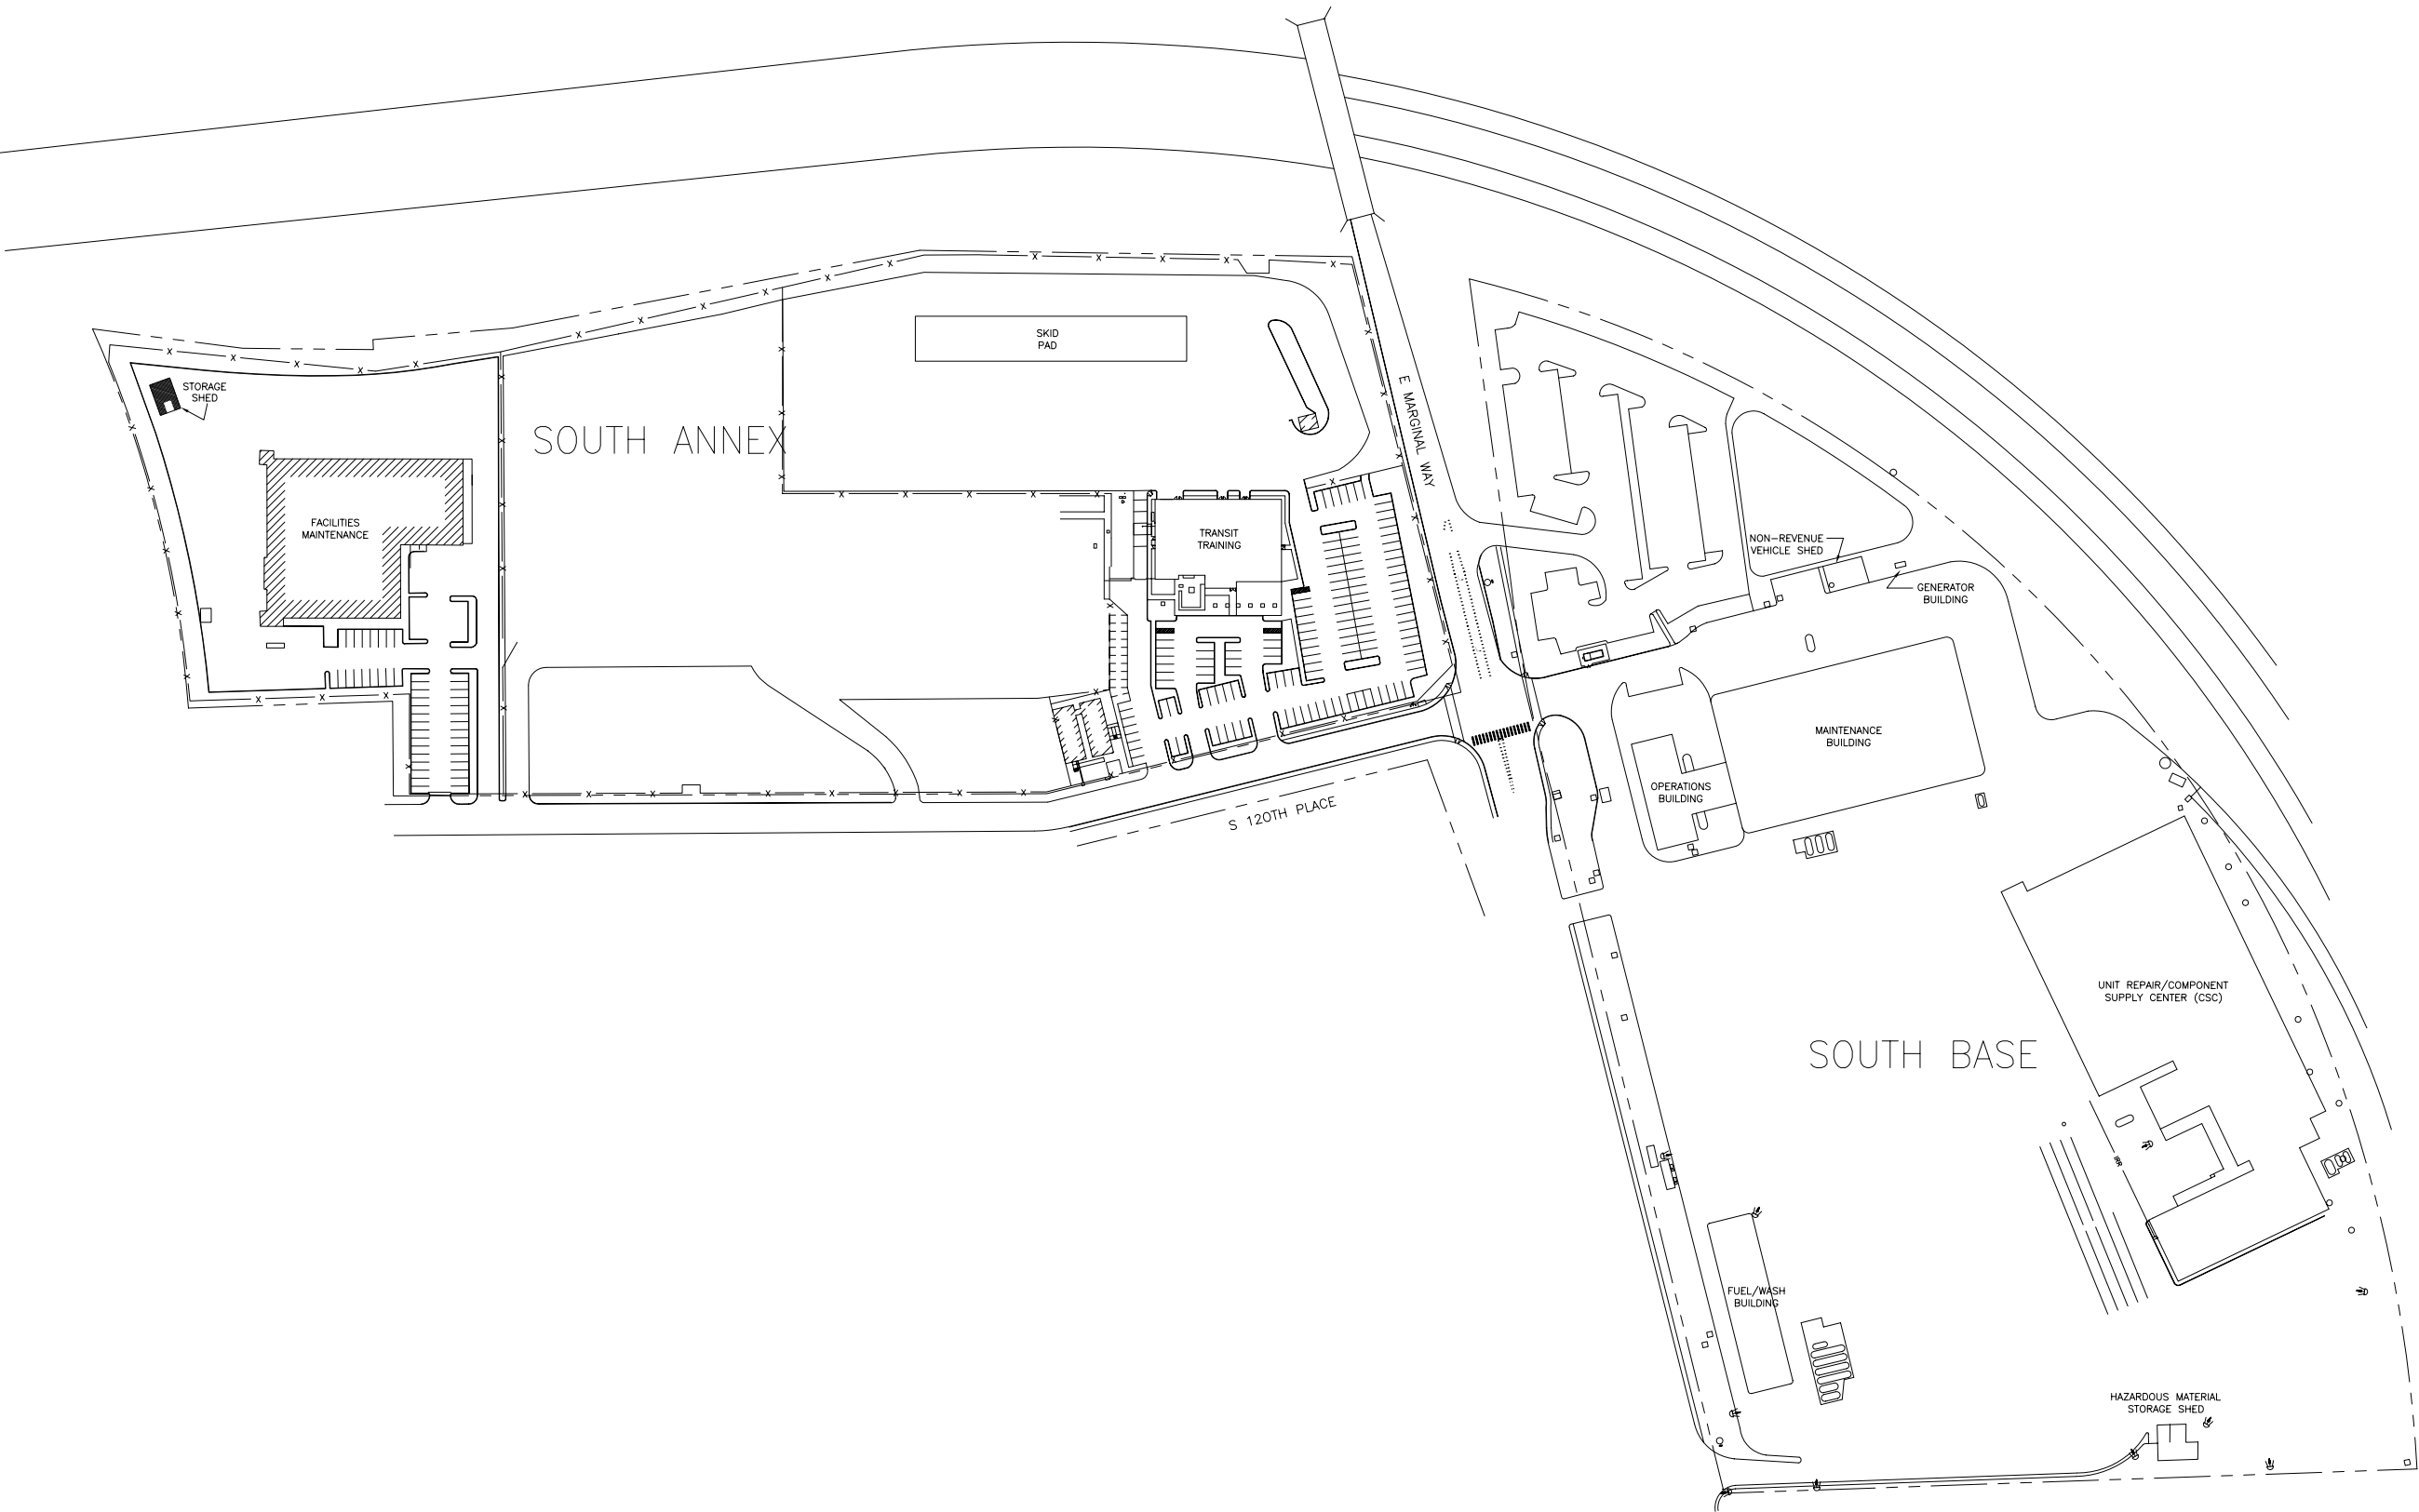

XREF

PATH
TIME

DWG
DATE

Plotted:

▲				
▲				
▲				
▲				
▲				
No.	REVISION	BY	APP'D	DATE

DESIGNED: —	PROJECT MANAGER: —	SCALE: 1" = 100'
DRAWN: —	APPROVED: —	ONE INCH AT FULL SIZE
CHECKED: —	IBIS NO: —	1"
RECOMMENDED: —	WORK REQUEST: — CONTRACT NO:	IF NOT ONE INCH, SCALE ACCORDINGLY SITE LOCATION NO:



King County
Department of
Transportation

METRO TRANSIT DIVISION
SOUTH BASE EAST & WEST

SITE PLAN

DATE:	FEB 2004
DRAWING NO:	—
SHEET NO:	OF